


Entire 15th Floor

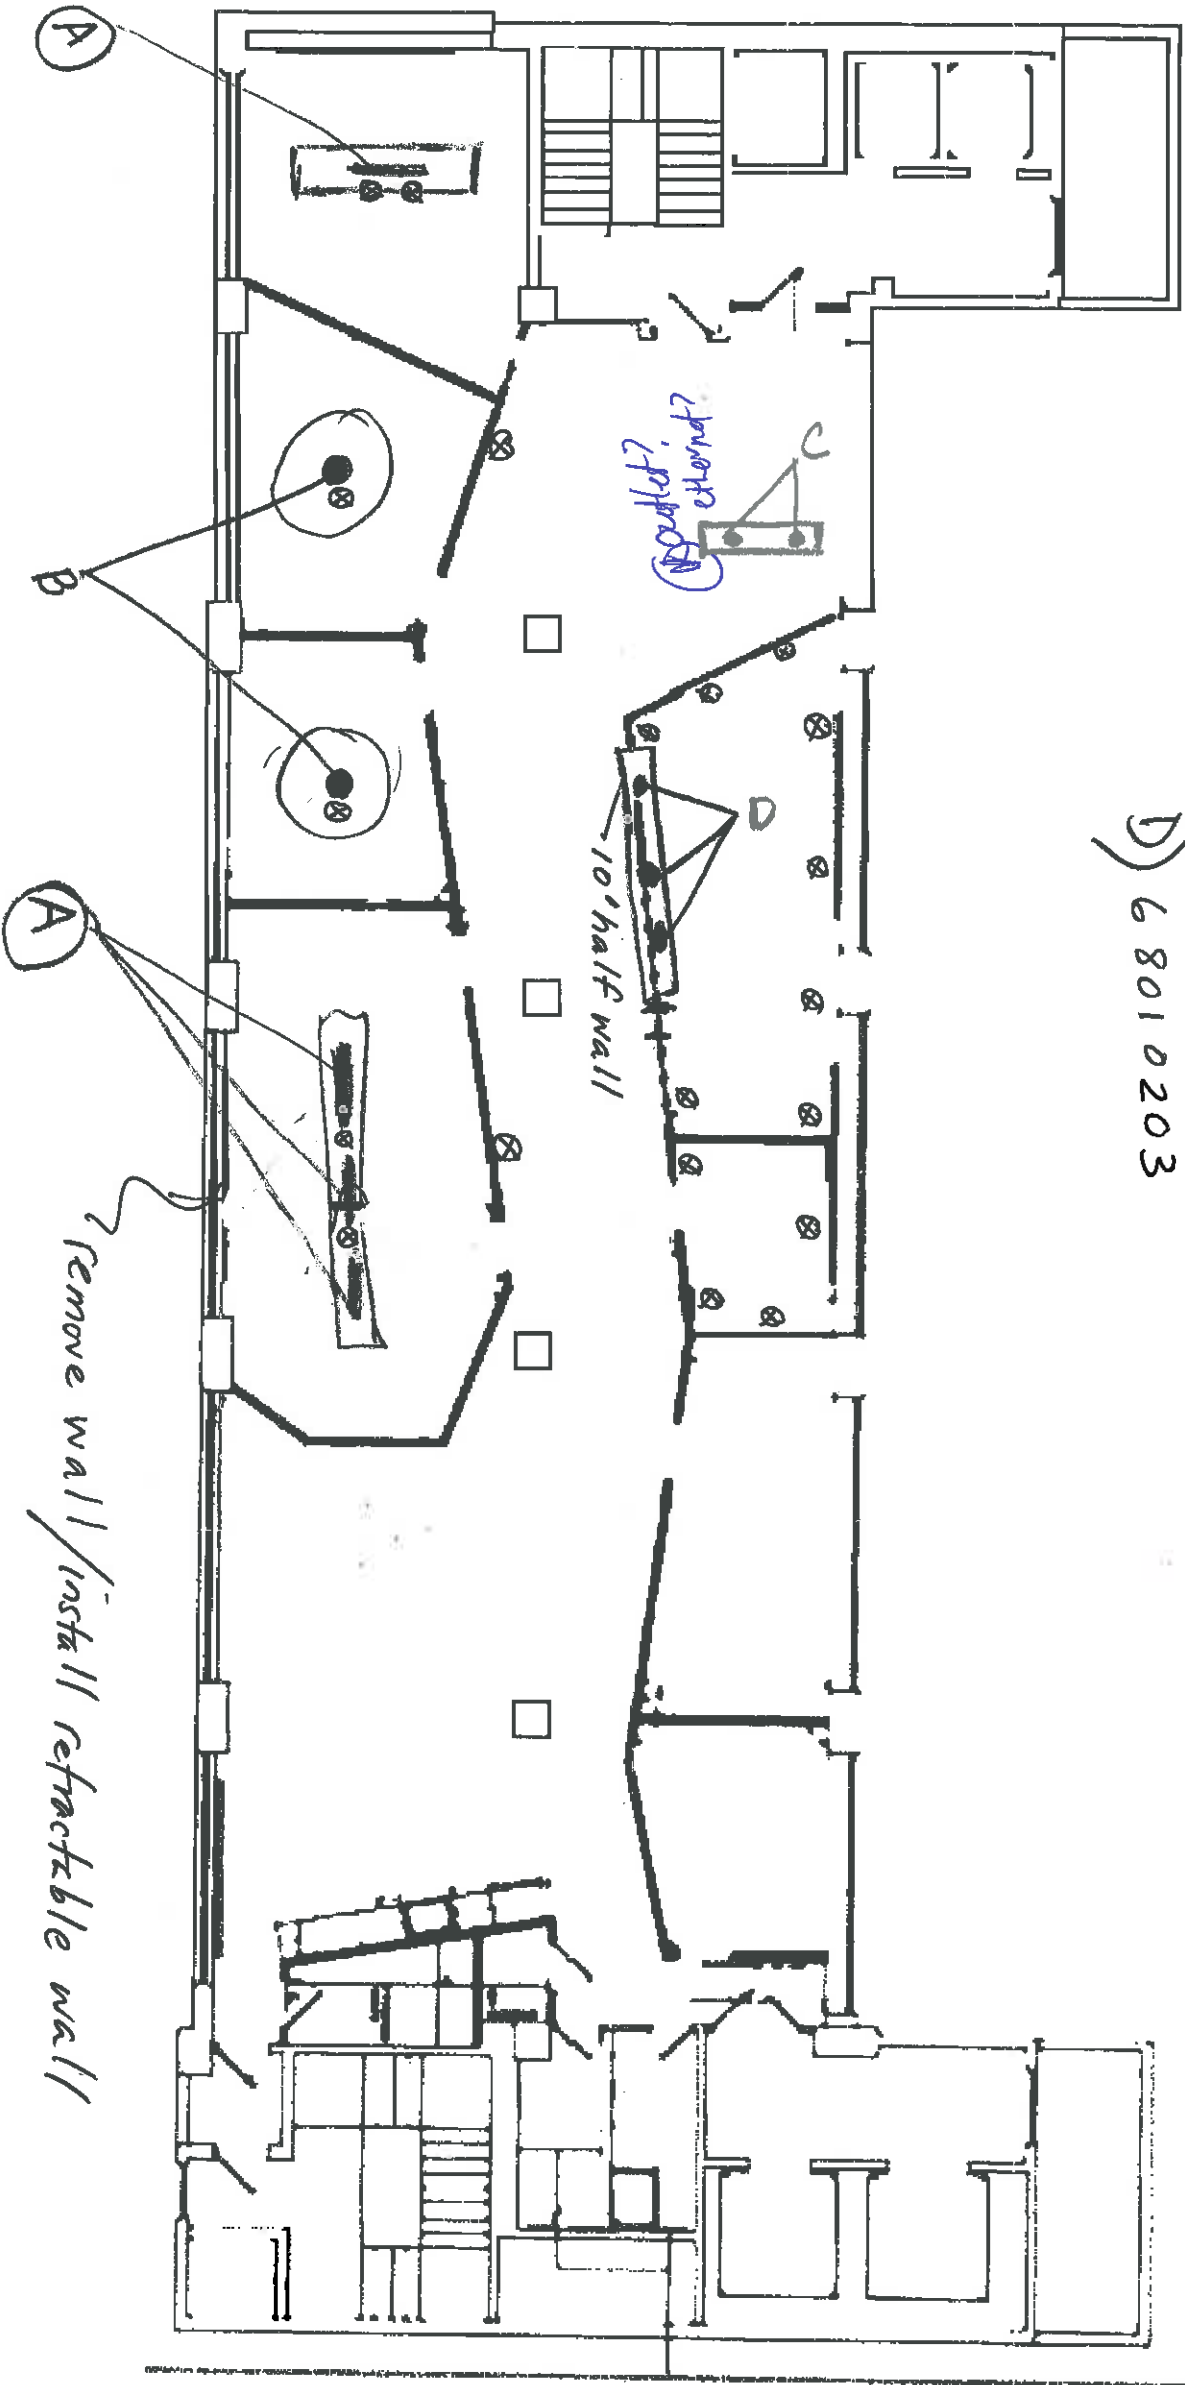

Lighting plan

A) 68060104

B) 68070128

C) 68070129

D) 68010203

⊗ new electrical outlets